


Verdieping +2
Schaal 1:50

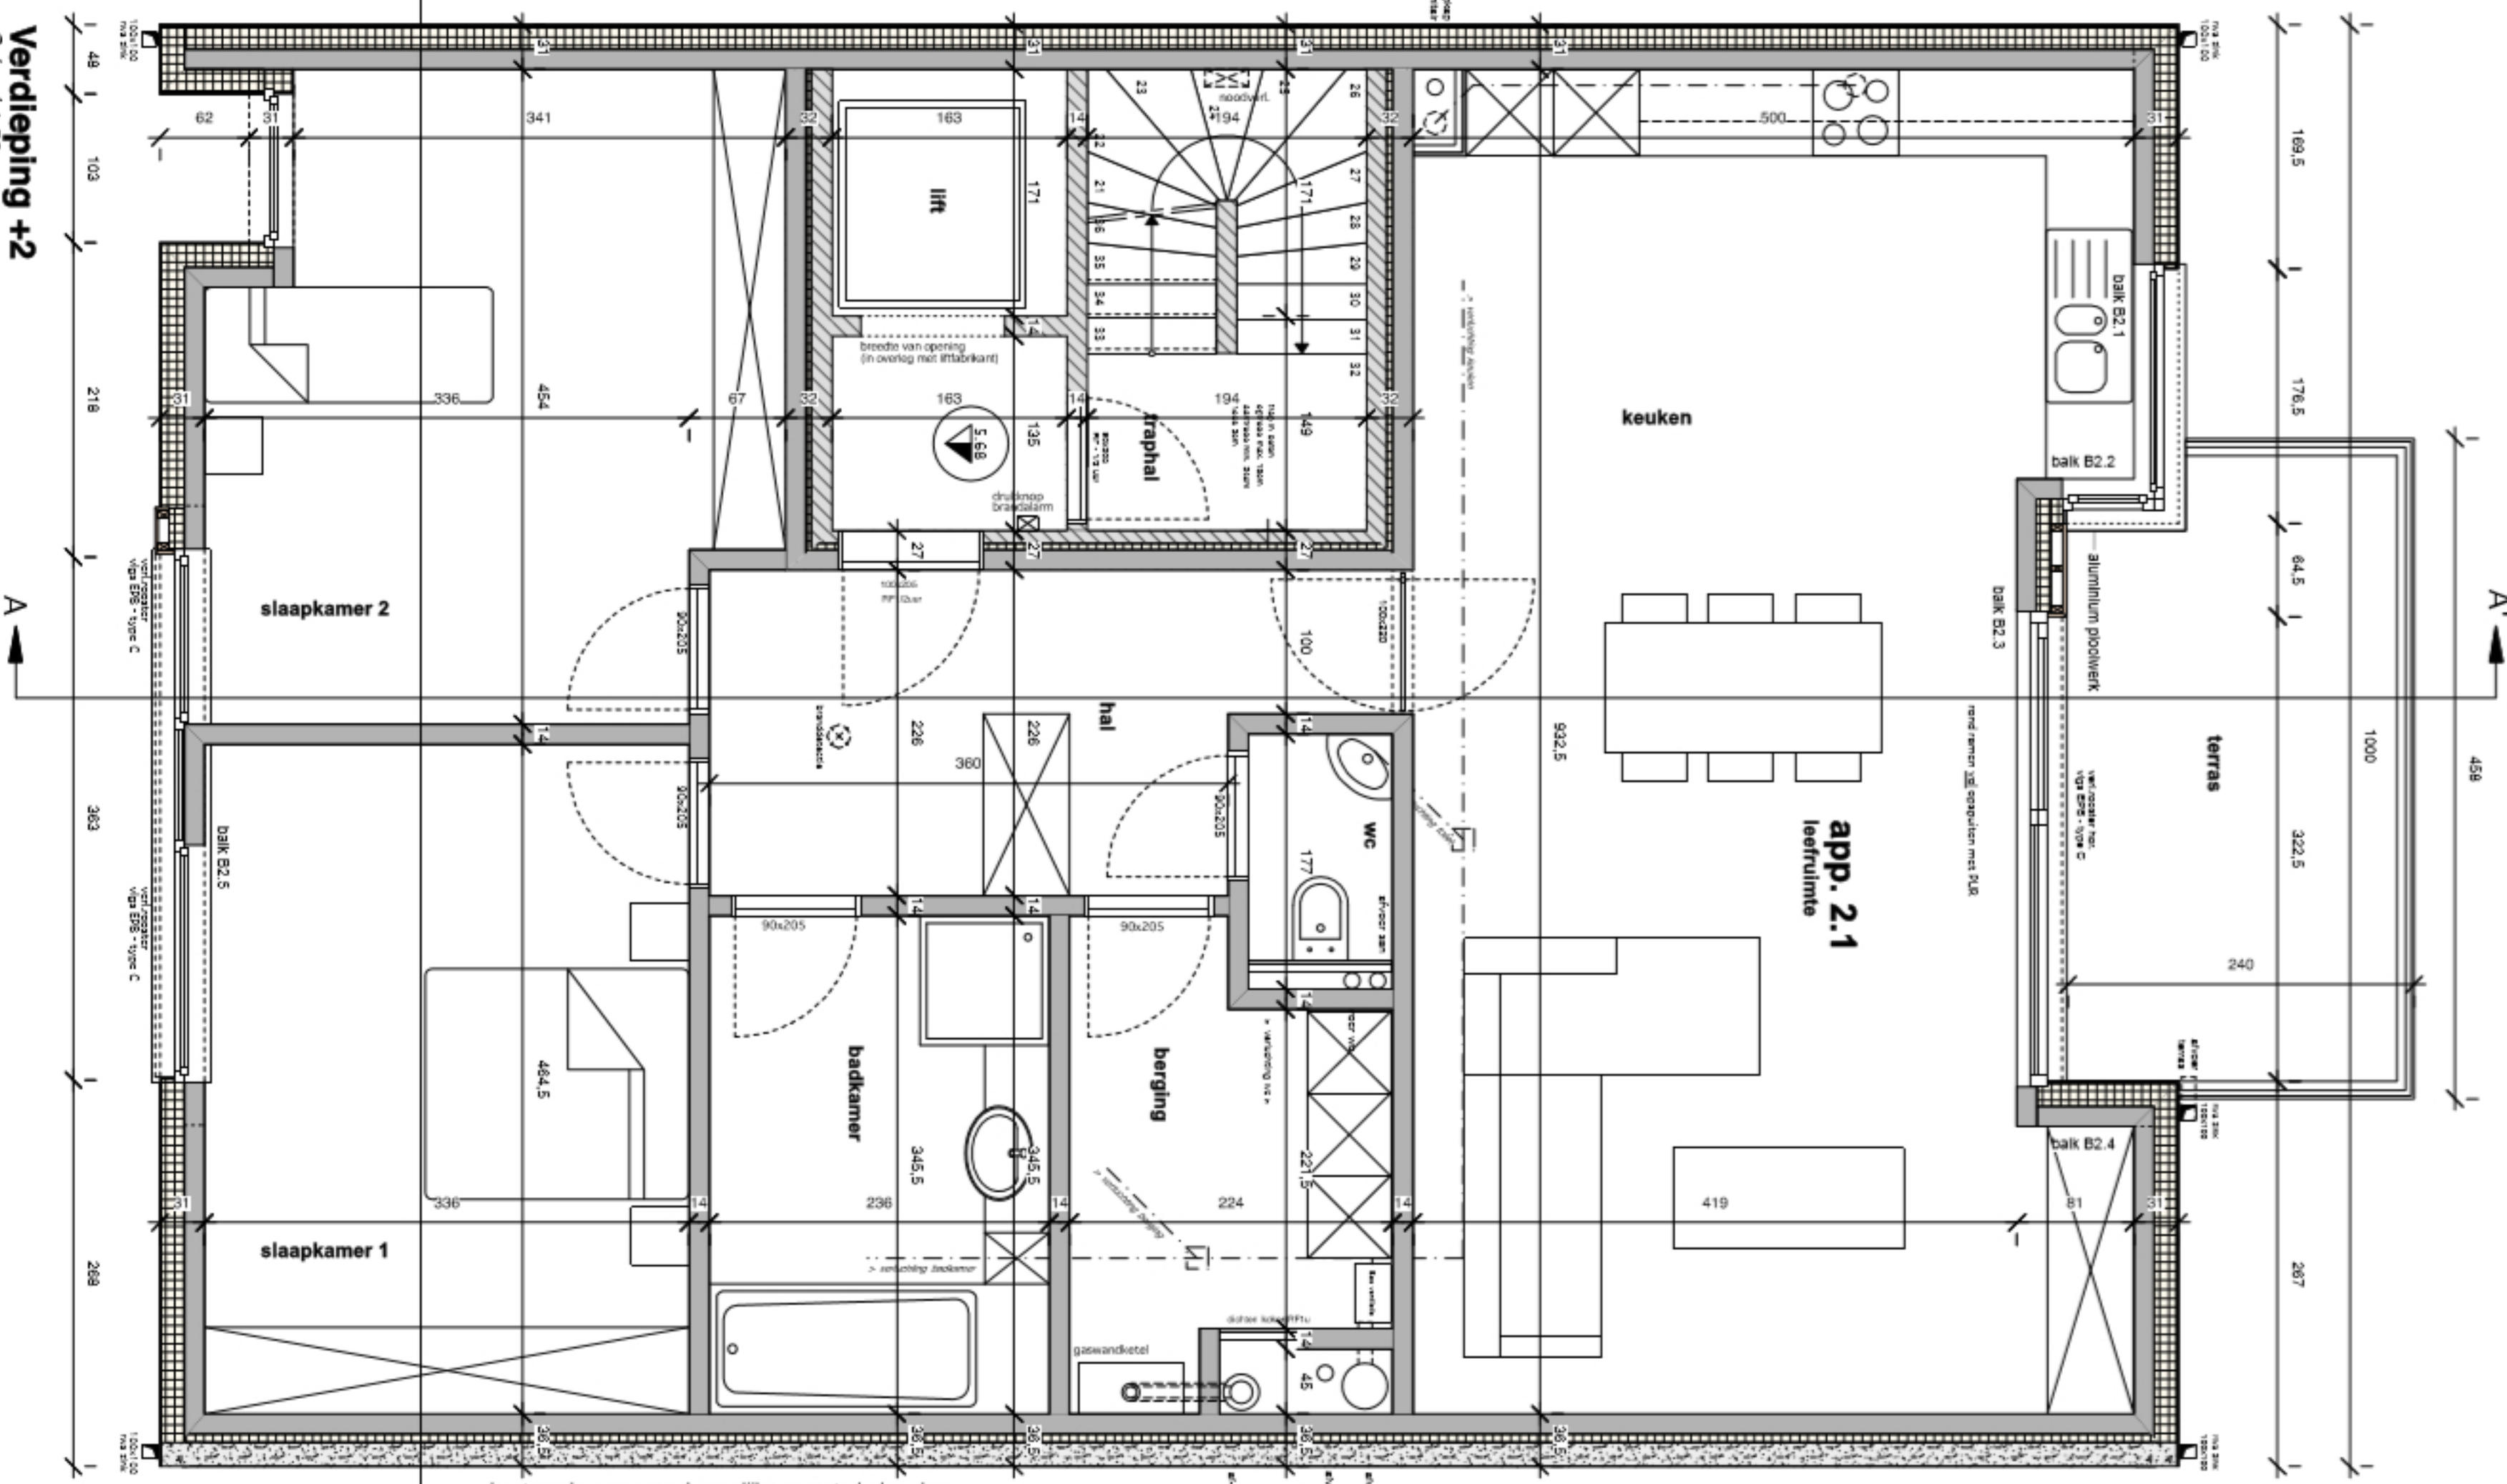

bestaande gemeenschappelijke muur te behouden

app. 2.1
leefruimte

slaapkamer 2

slaapkamer 1

keuken


terras

hal

berging

badkamer

WC

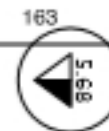

traphal

419

345.5

226

163

171

341

81

922.5

176.5

103

48

287

322.5

176.5

169.5

A'

A

459

1000

84.5

1

1

240

15

1

1

aluminium poolwerk

balk B2.2

balk B2.1

1

1

rand remen bij opening met sluis

balk B2.3

1

1

balk B2.4
















500

1

1

